


1 UNIT PLAN - STUDIO A2 M
 1/4" = 1'-0"

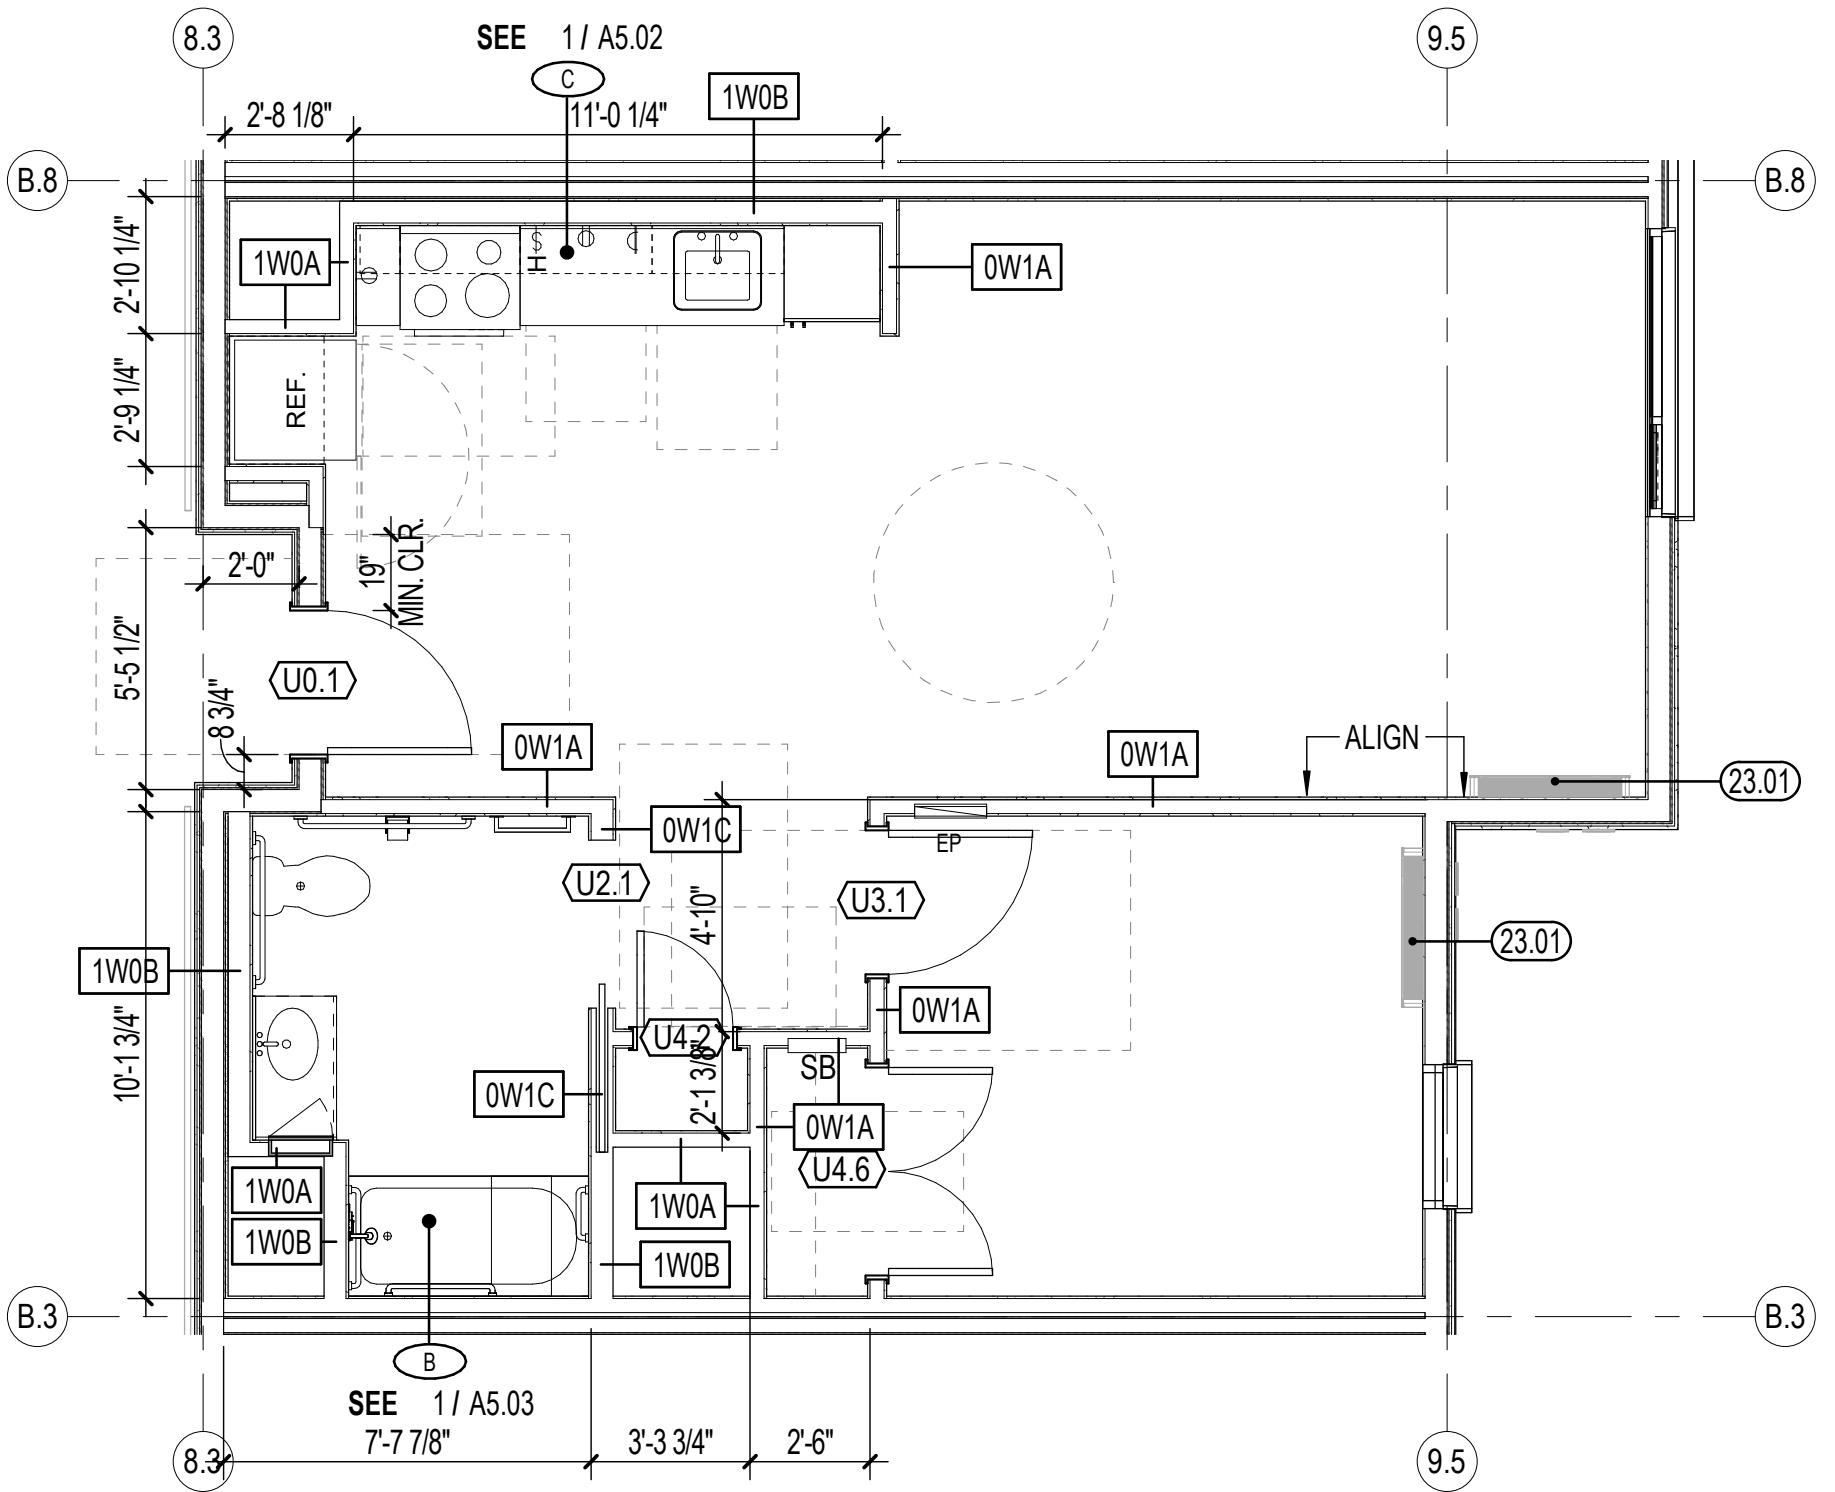


UNITS: 203, 303, 211, 311, 411, 213, 313, 413, 231, 331, 431, 235, 335, 435
 COMMUNICATION UNITS: 231, 413



4 UNIT PLAN - 1 BD B2
1/4" = 1'-0"



UNITS: 228, 328, 230, 330, 232, 332, 234, 334, 236, 336, 238, 338, 240
COMMUNICATION UNITS: 322

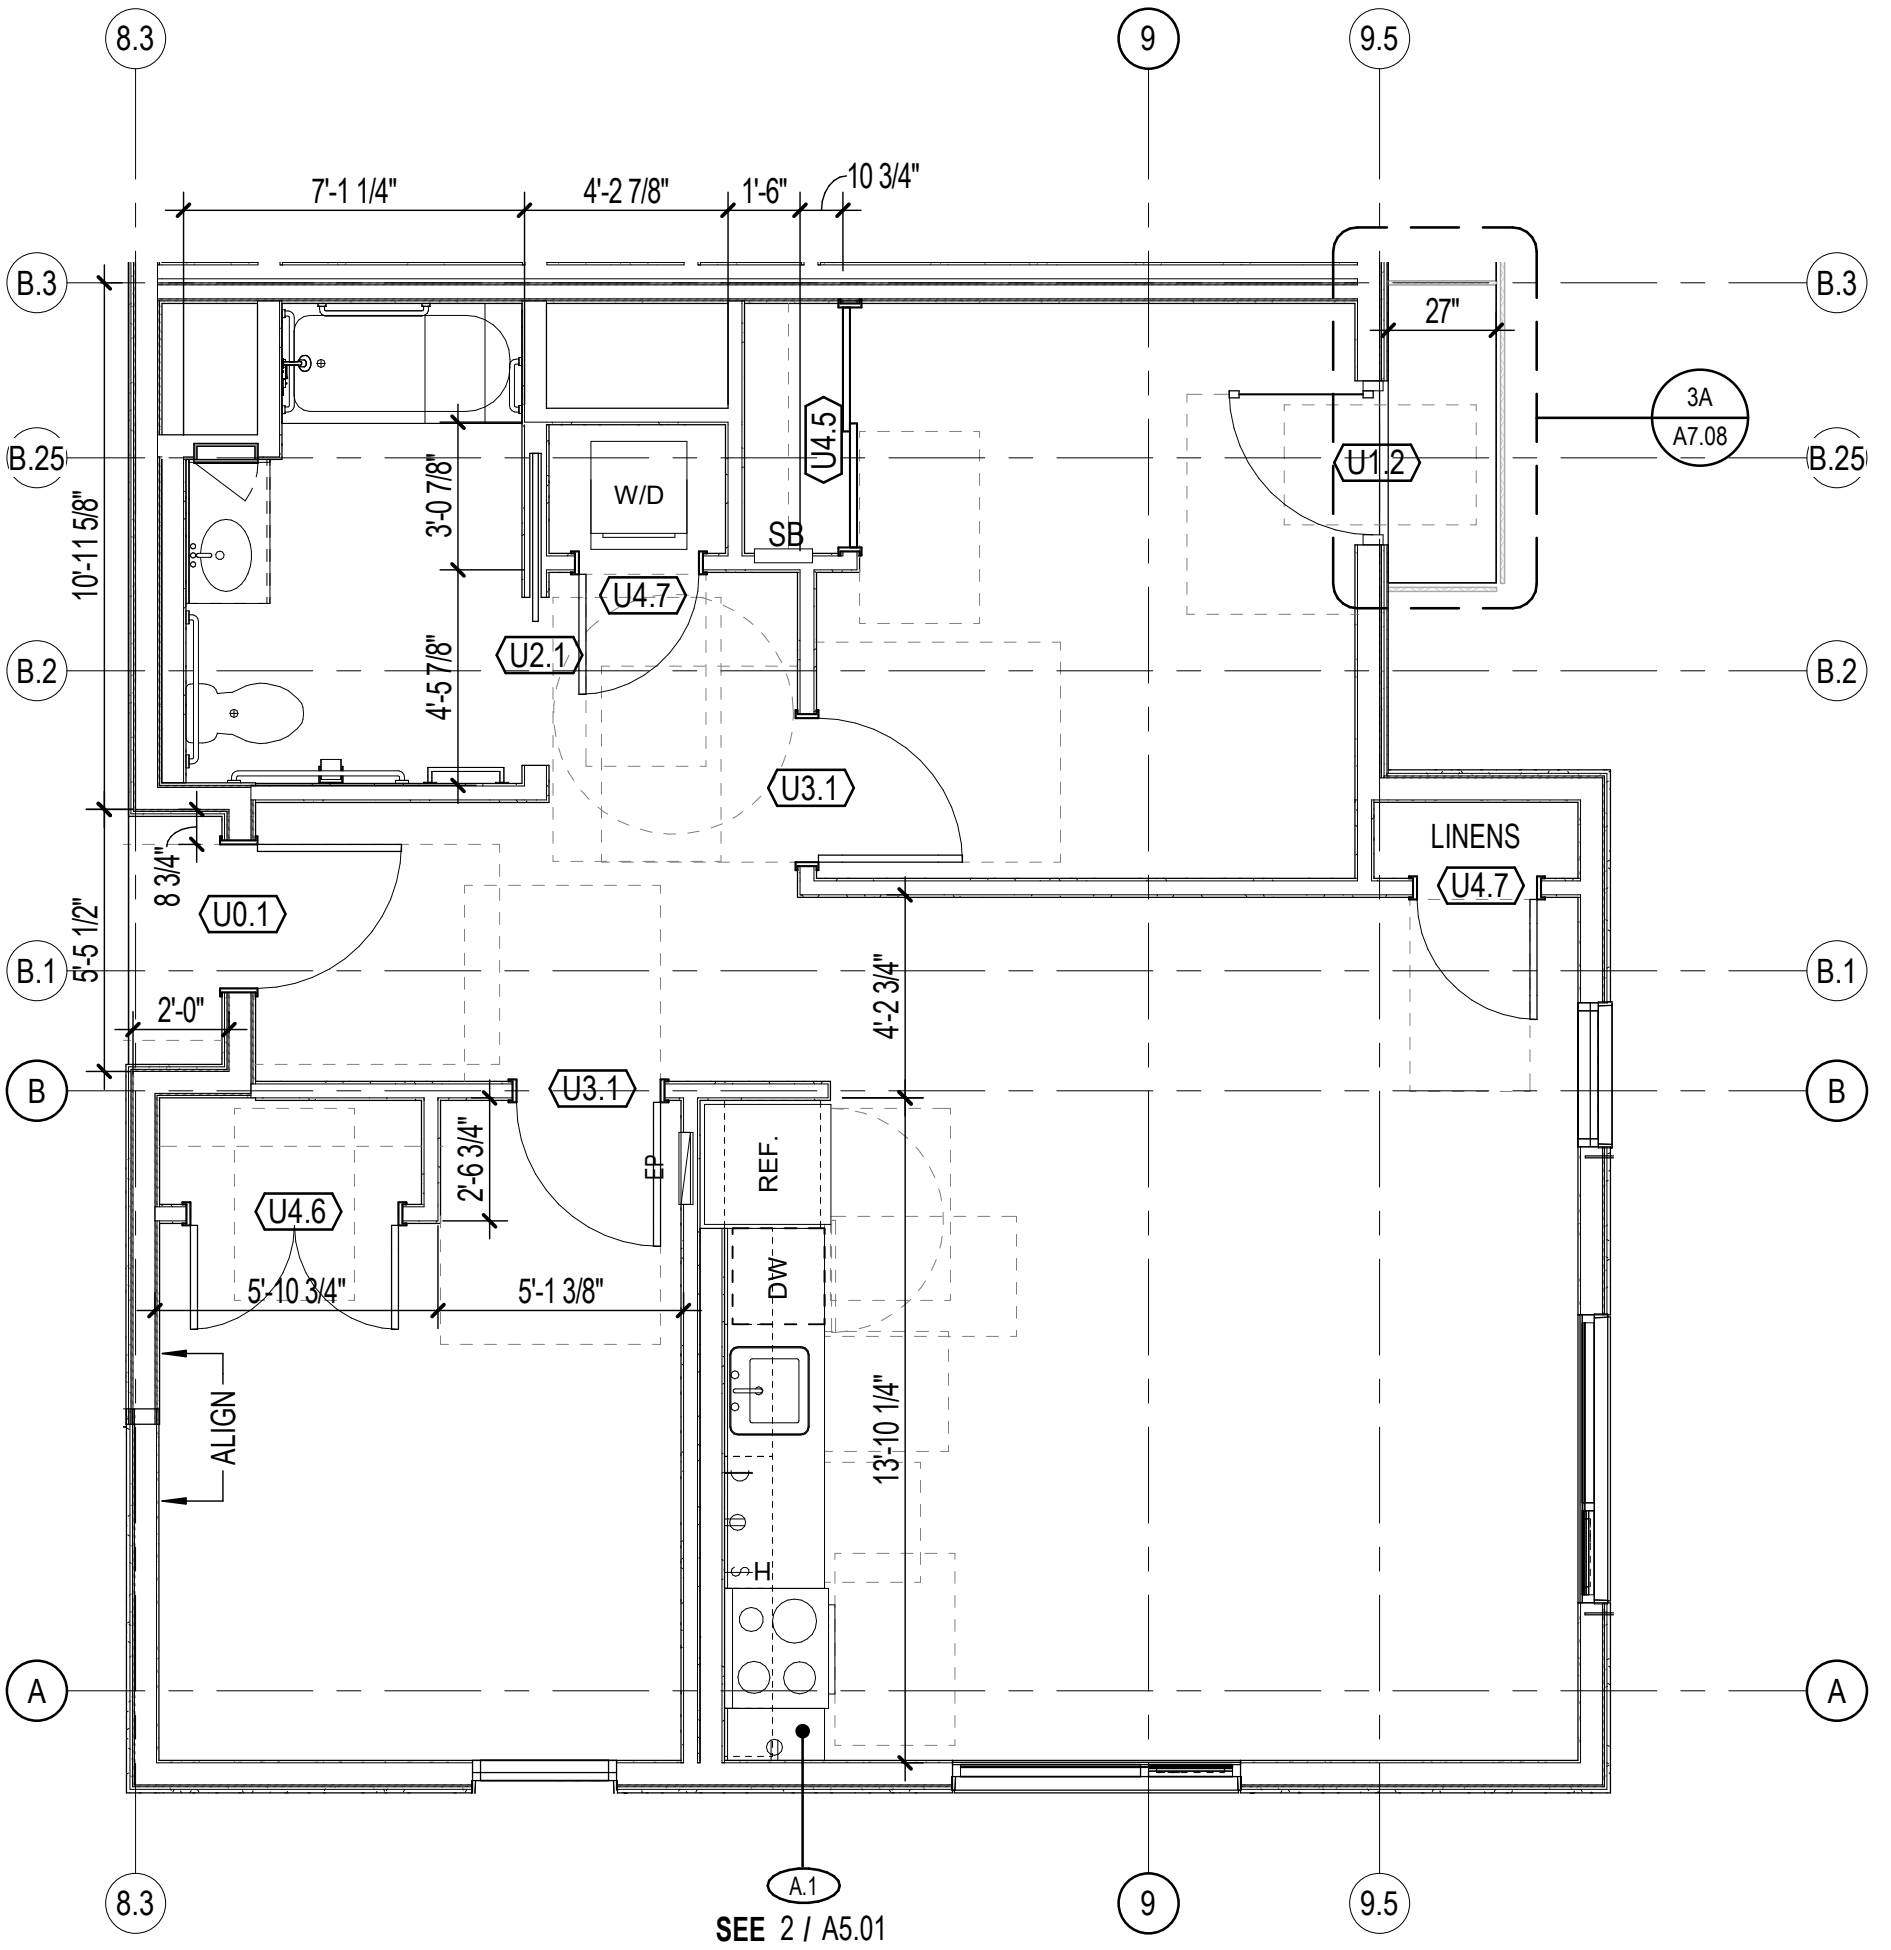

3 UNIT PLAN - 2 BD A3
 1/4" = 1'-0" UNIT: 426